
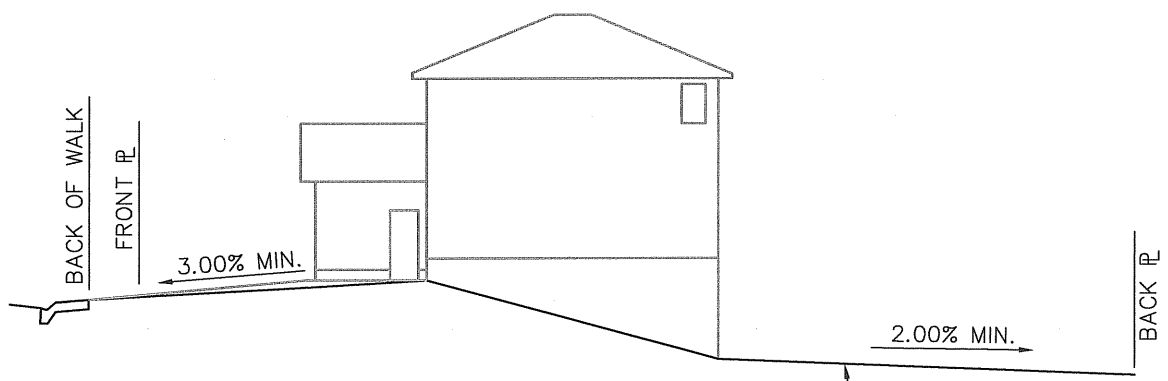


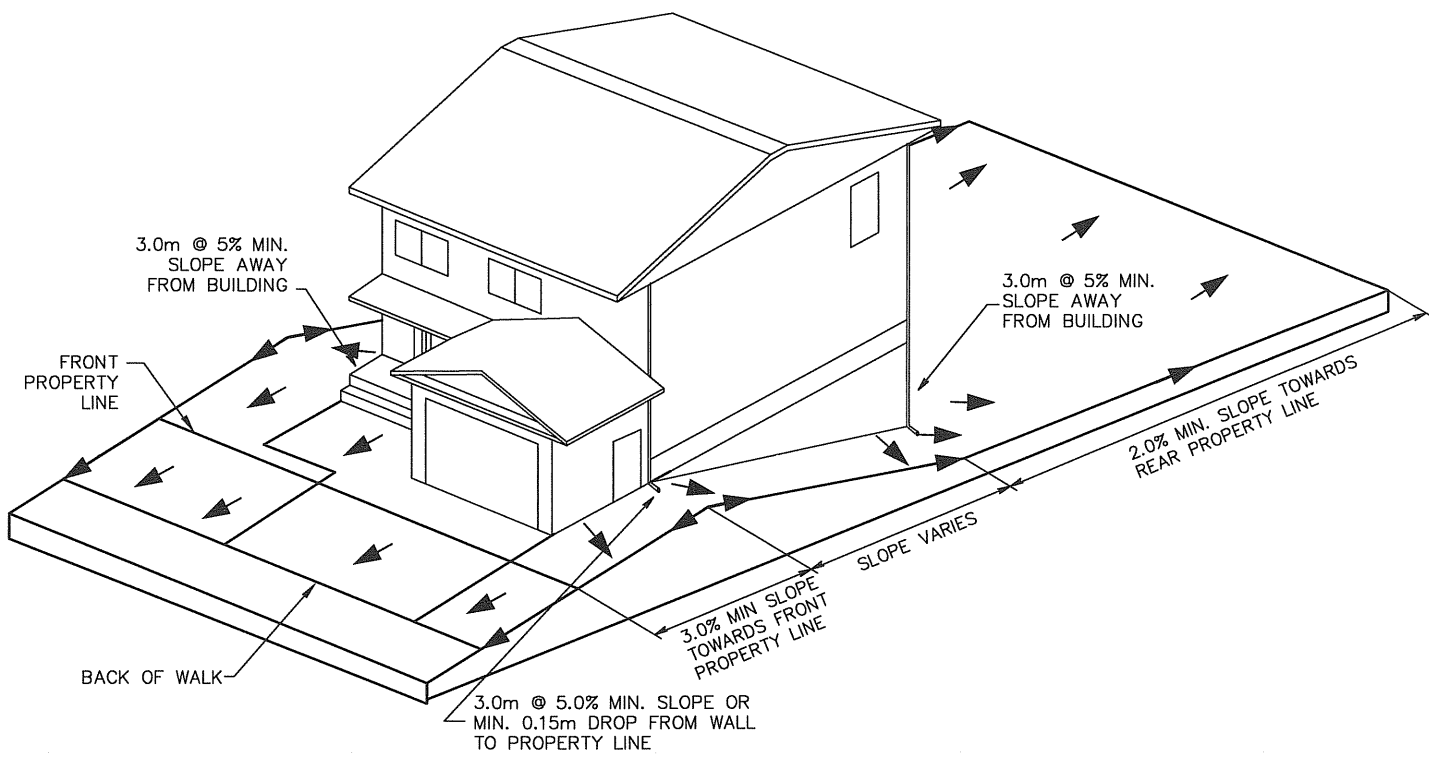

SIDE VIEW
WALK-OUT BASEMENT

FINAL DESIGN LOT GRADE
ALONG PROPERTY LINE

REVISIONS <table border="1"> <tr><td>1</td><td></td></tr> <tr><td>2</td><td></td></tr> <tr><td>3</td><td></td></tr> </table>		1		2		3		CITY OF SASKATOON INFRASTRUCTURE SERVICES DEPARTMENT	APPROVED <i>[Signature]</i> 10/3/10 CITY ENGINEER P. ENG.	
1										
2										
3										
DRAWN BY <u>LMD</u> DATE <u>04-OCT-2010</u>		ENGINEER								
CHECKED BY _____ DATE _____		LOT GRADING TYPE E	SCALES : HOR. <u>N.T.S.</u> VERT. <u>N.T.S.</u>							
			PLAN NO. 102-0022-019r001							